



NEW BROADCASTER BUILDING

for


SANBORN REGIONAL HIGH SCHOOL

KINGSTON, NH

 

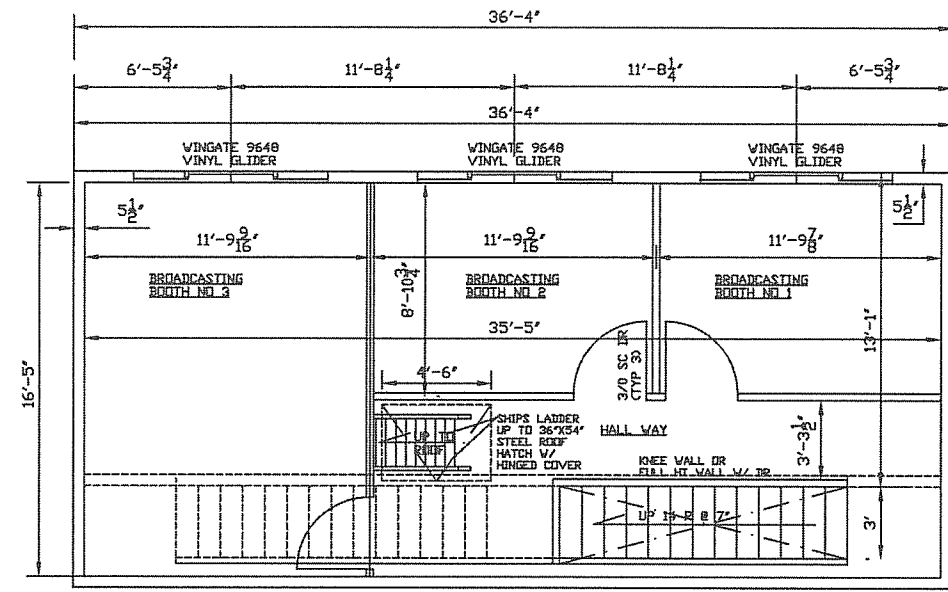


SECOND FLOOR PLAN

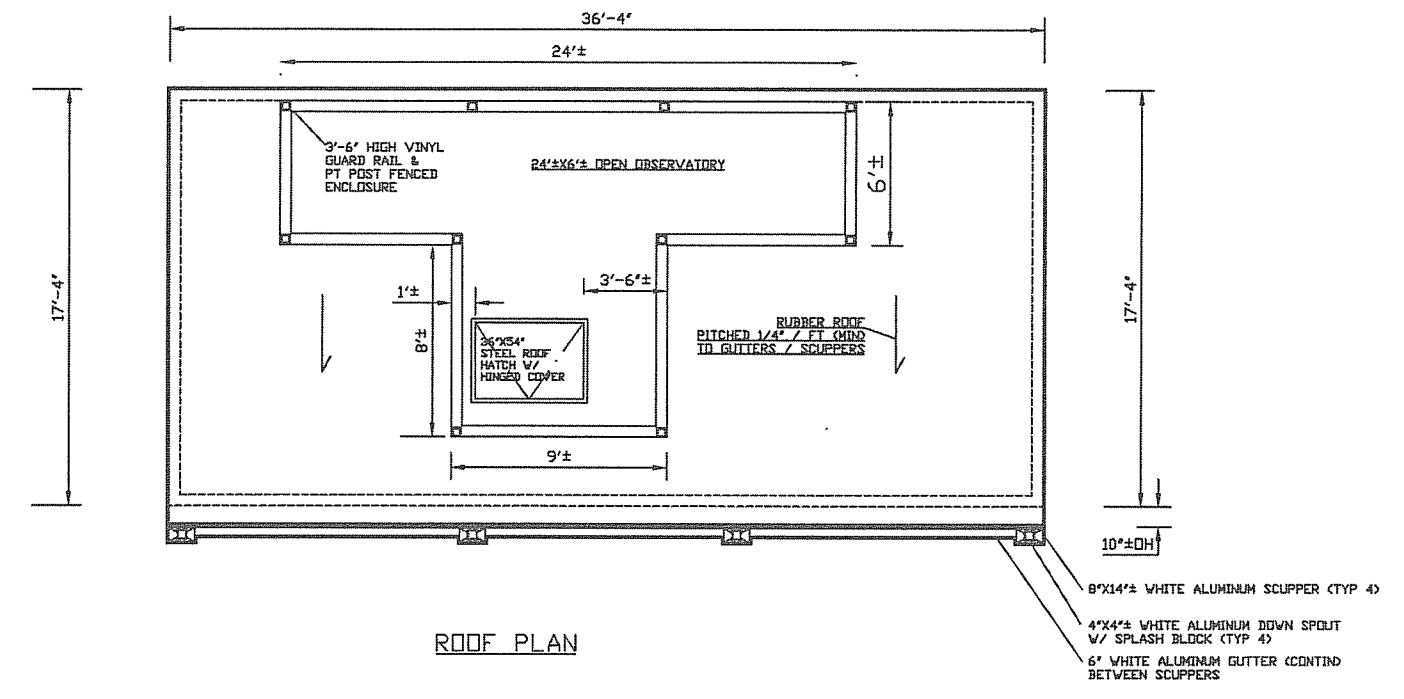


ROOF PLAN

- 8"x14"± WHITE ALUMINUM SCUPPER (TYP 4)
- 4"x4"± WHITE ALUMINUM DOWN SPOUT W/ SPLASH BLOCK (TYP 4)
- 6" WHITE ALUMINUM GUTTER (CONTING BETWEEN SCUPPERS)

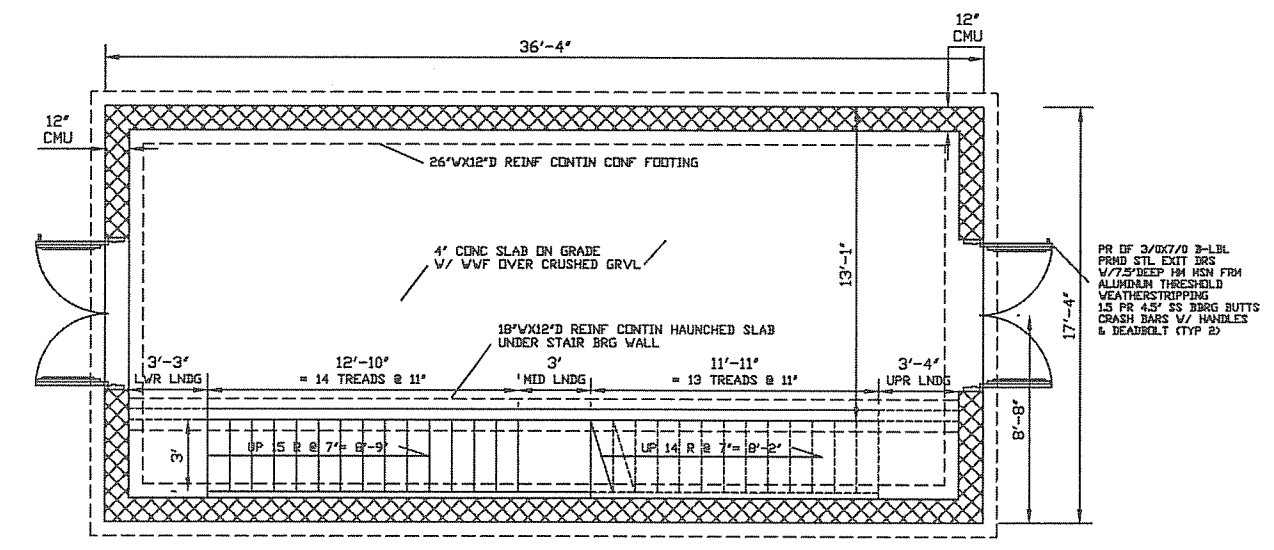


GROUND FLOOR / FOUNDATION PLAN


DRAWINGS ARE A DESIGN BUILD CONCEPT AND VARIATIONS MAY OCCUR DURING CONSTRUCTION FROM WHAT IS SHOWN ON PROJECT DRAWINGS	
PROJECT	NEW BROADCASTER BOOTH BUILDING SANBORN REGIONAL HIGH SCHOOL KINGSTON, NH
SHEET TITLE	GROUND FLOOR / FOUNDATION PLAN FIRST FLOOR PLAN / ROOF OBSERVATION PLAN
REVISION / DATE	1/4/10
SCALE	3/16" = 1'-0" - A SIZE 1/4" = 1'-0" - C OR D SIZE
CLIENT SIGNATURE	DWG NO A1

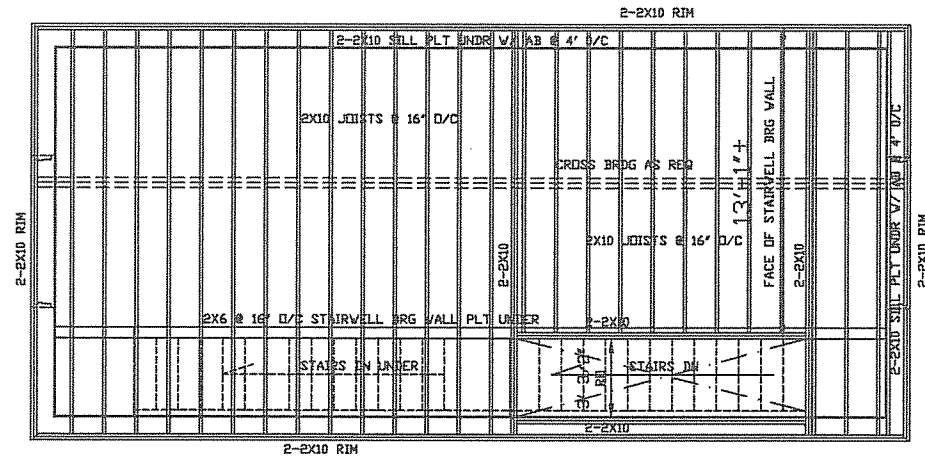


SECOND FLOOR FRAMING PLAN

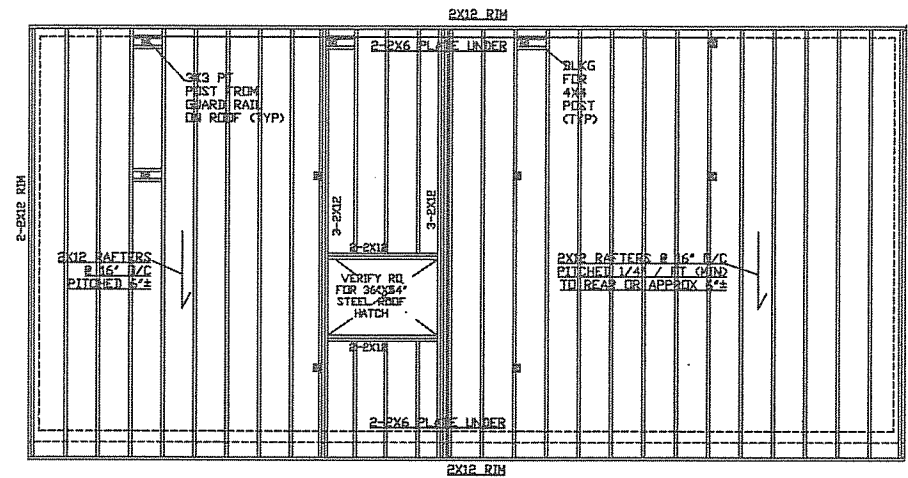

SHED ROOF FRAMING PLAN

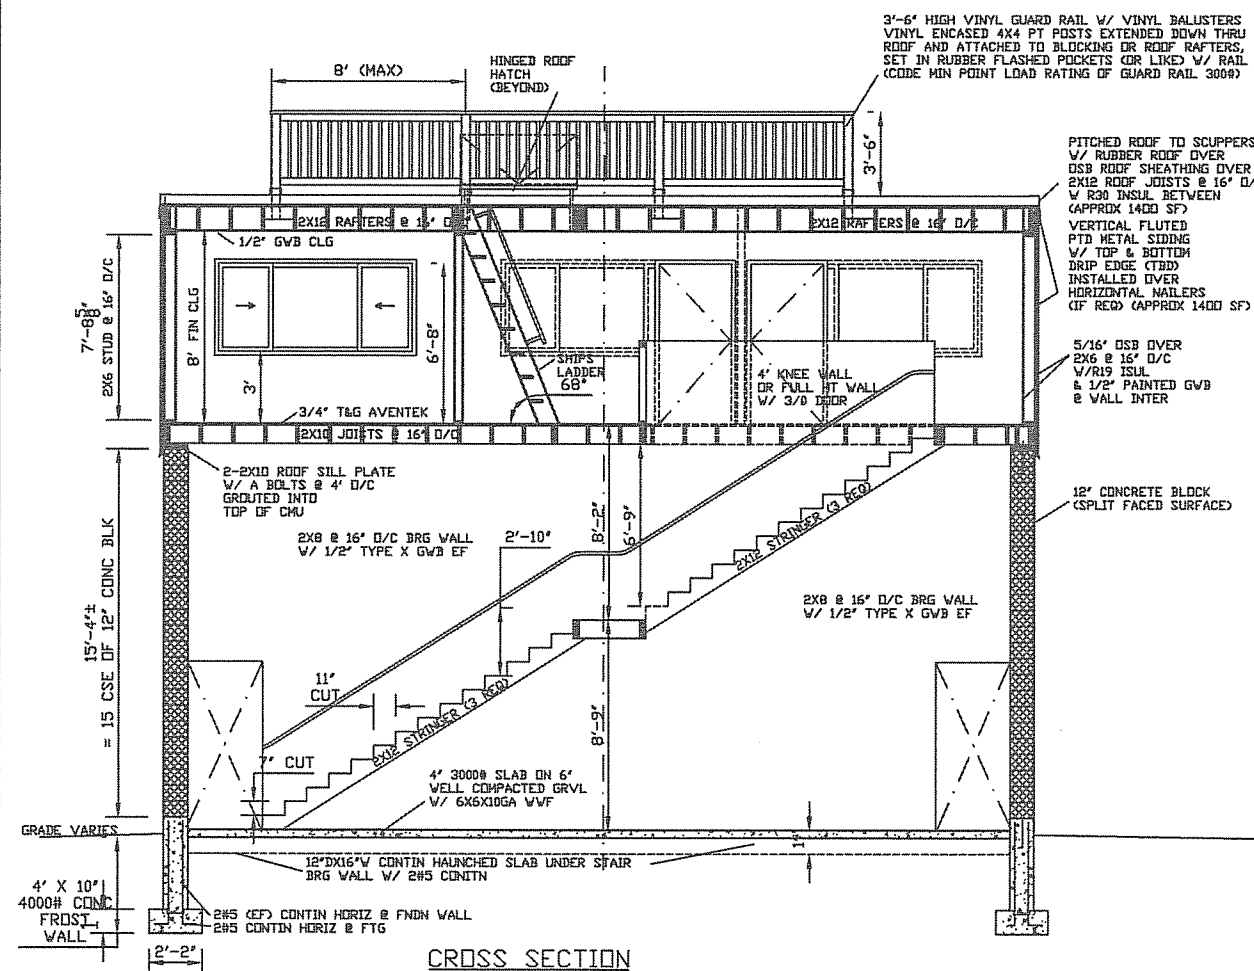


CROSS SECTION

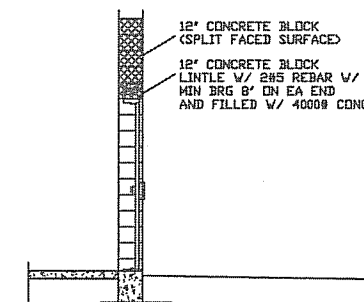


SECTION THRU DOUBLE DOOR

DRAWINGS ARE A DESIGN BUILD CONCEPT AND VARIATIONS MAY OCCUR DURING CONSTRUCTION FROM WHAT IS SHOWN ON PROJECT DRAWINGS	
PROJECT	NEW BROADCASTER BOOTH BUILDING SANBORN REGIONAL HIGH SCHOOL KINGSTON, NH
SHEET TITLE	SECOND FLOOR FRAMING PLAN SHED ROOF FRAMING PLAN / SECTIONS
REVISION / DATE	1/4/10
SCALE	3/16" = 1'-0" - A SIZE 1/4" = 1'-0" - C OR D SIZE
DWG NO	A2

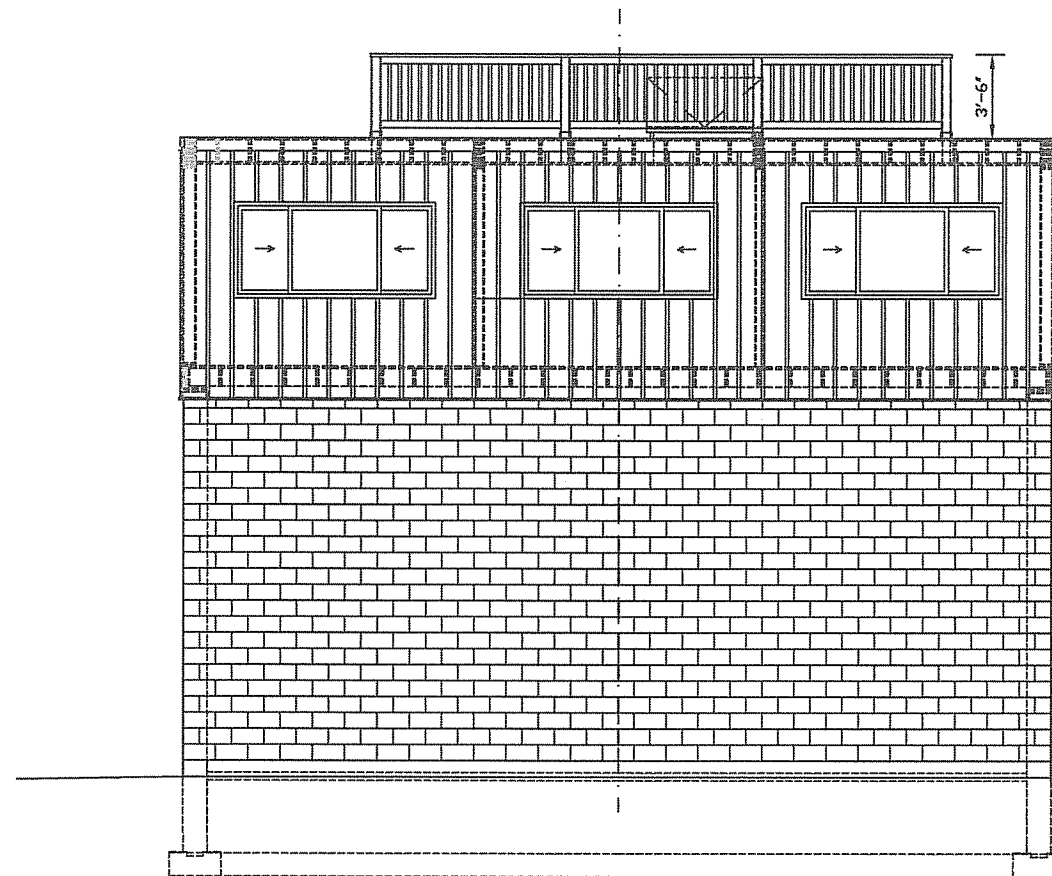

FRONT BLEACHER SIDE ELEVATION
REAR ELEVATION SIMILAR

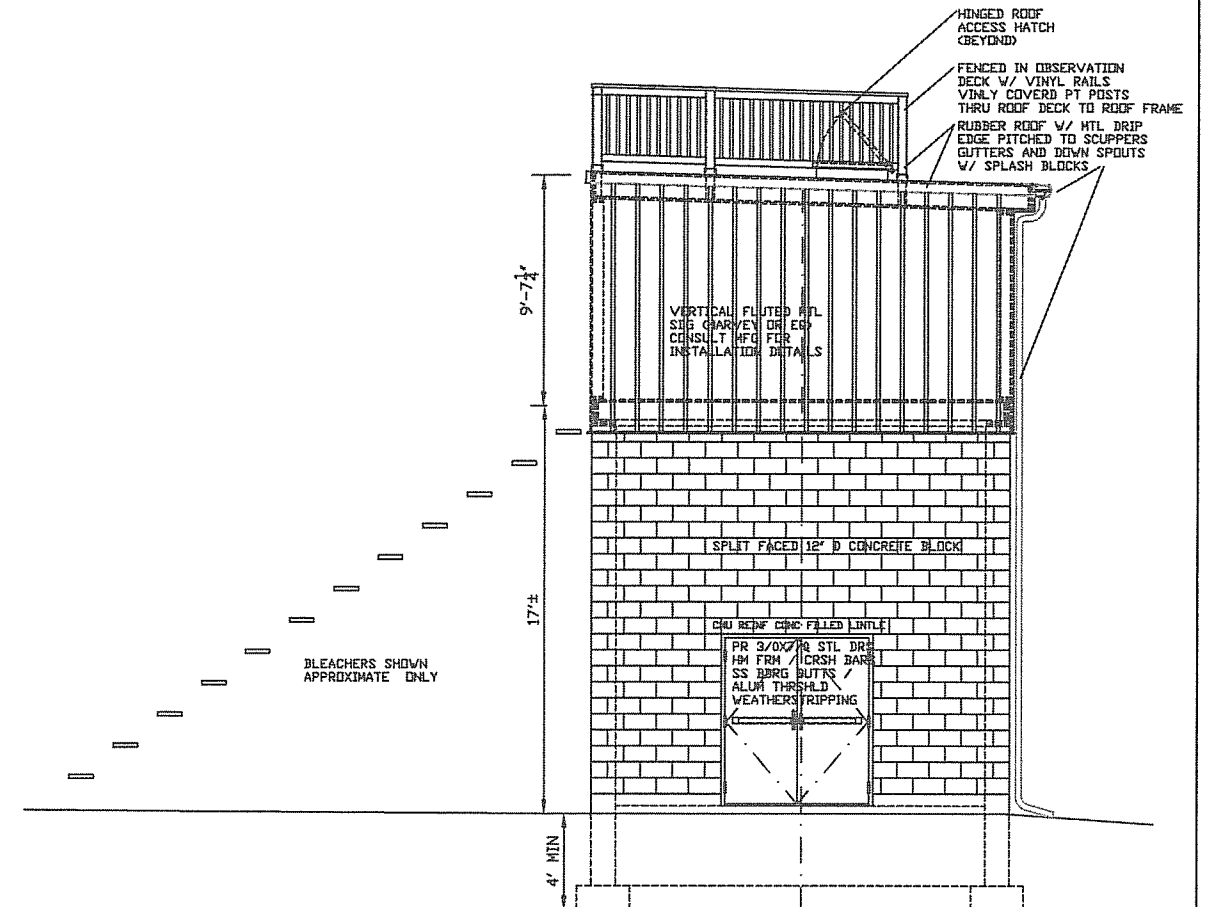

RIGHT SIDE ELEVATION
LEFT SIDE ELEVATION (OPPOSITE HAND)

DRAWINGS ARE A DESIGN BUILD CONCEPT AND VARIATIONS MAY OCCUR DURING CONSTRUCTION FROM WHAT IS SHOWN ON PROJECT DRAWINGS	
PROJECT	NEW BROADCASTER BOOTH BUILDING SANBORN REGIONAL HIGH SCHOOL KINGSTON, NH
SHEET TITLE	ELEVATIONS
REVISION / DATE	1/4/10
SCALE	3/16" = 1'-0" - A SIZE 1/4" = 1'-0" - C OR D SIZE
DWG NO	A3